


QV 2025 EFZ


Massstab 1:20
07.02.2025
ref. 18.03.2025

Ausgangshöhe


Standort	Fixpunkt
Normalhöhe	521.150 m ü.M.
angepasst	m ü.M.

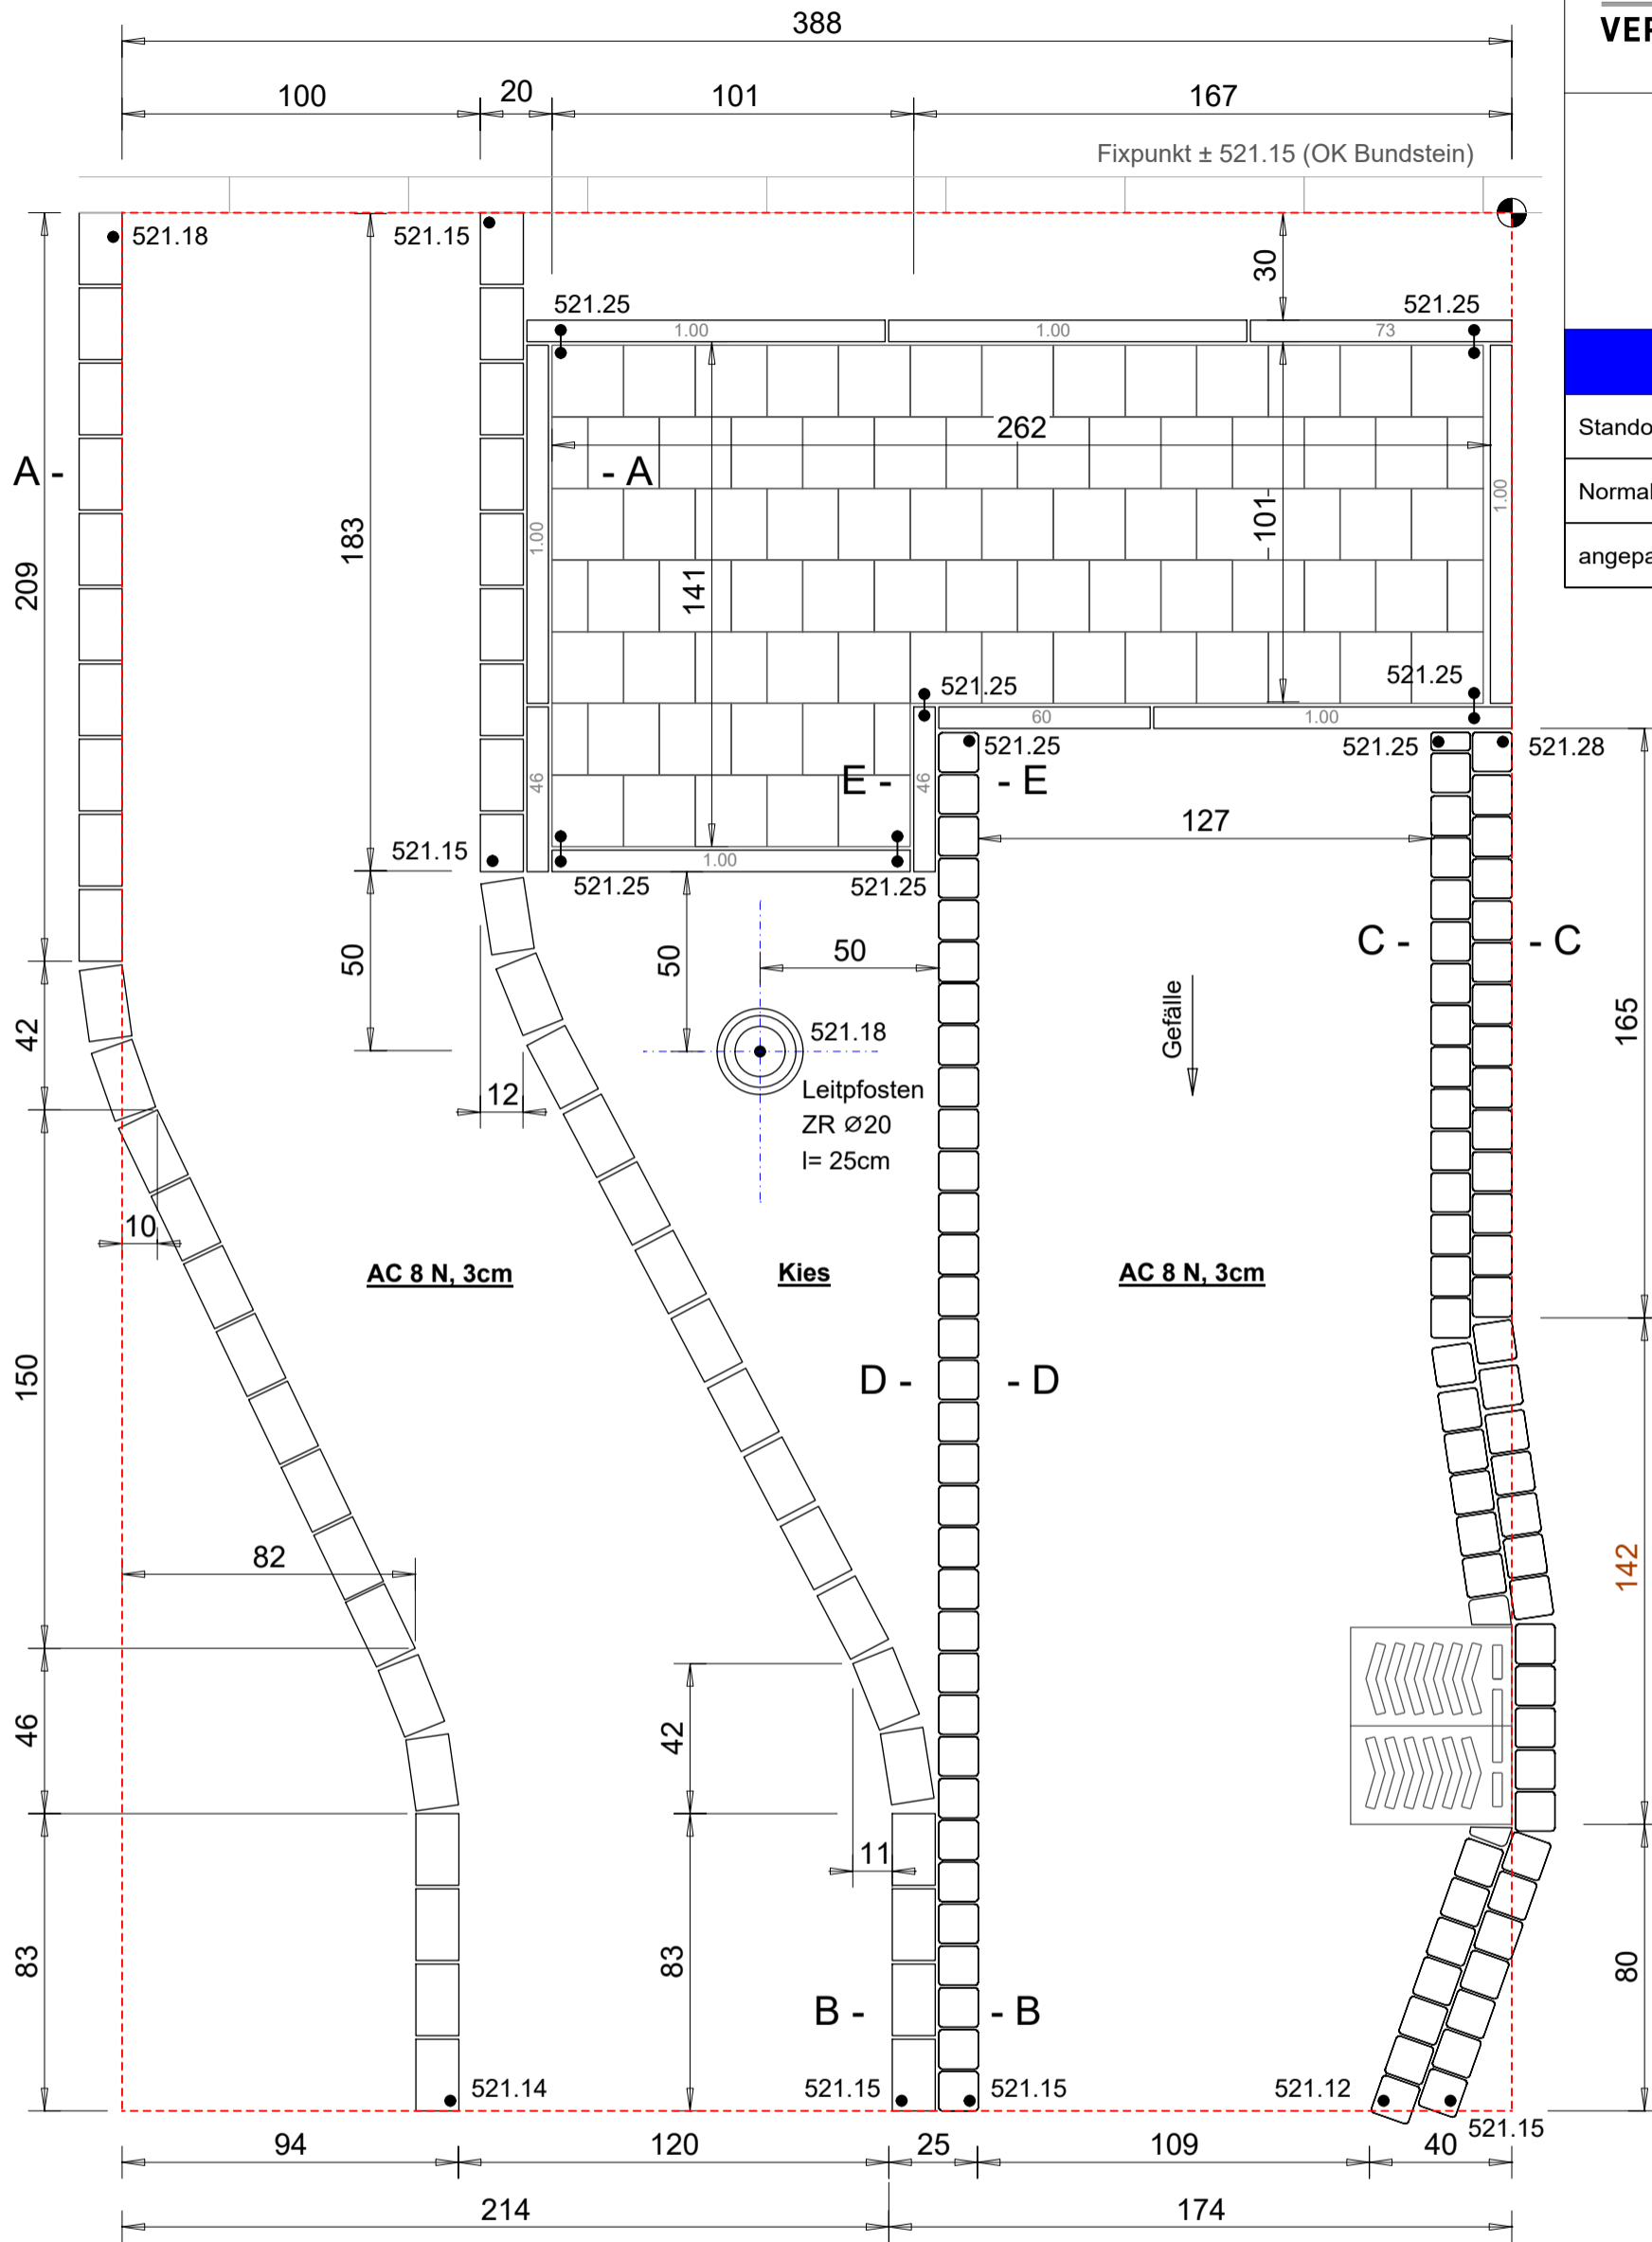


A - A

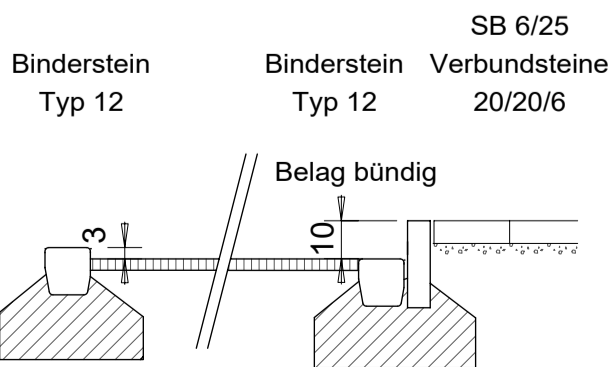


B - B

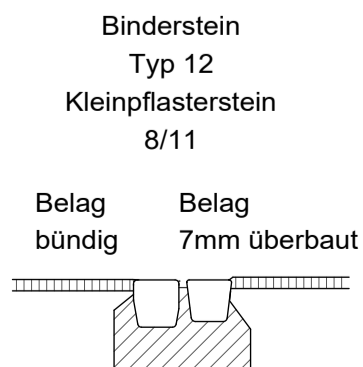

C - C

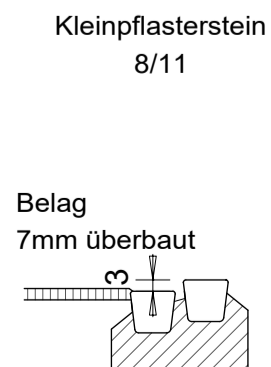

D - D

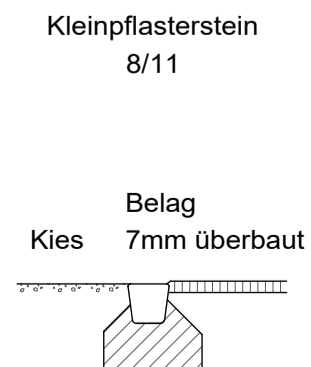

E - E

